


ATTACHMENT A

LEGEND

-  Existing trees and mangroves to be retained and protected
-  Weed control and revegetation of remnant escarpment vegetation
-  Gala Lawn
-  Parkland - grass and shade trees
-  Revegetation of Tidal Creek
-  Restoration of dune vegetation, and controlled access points
-  Moonsong Vine Forest Landscape Buffer to base of escarpment
-  Shared Pathway (3m width)
-  Gala lawn servicing points. Refer services drawings.



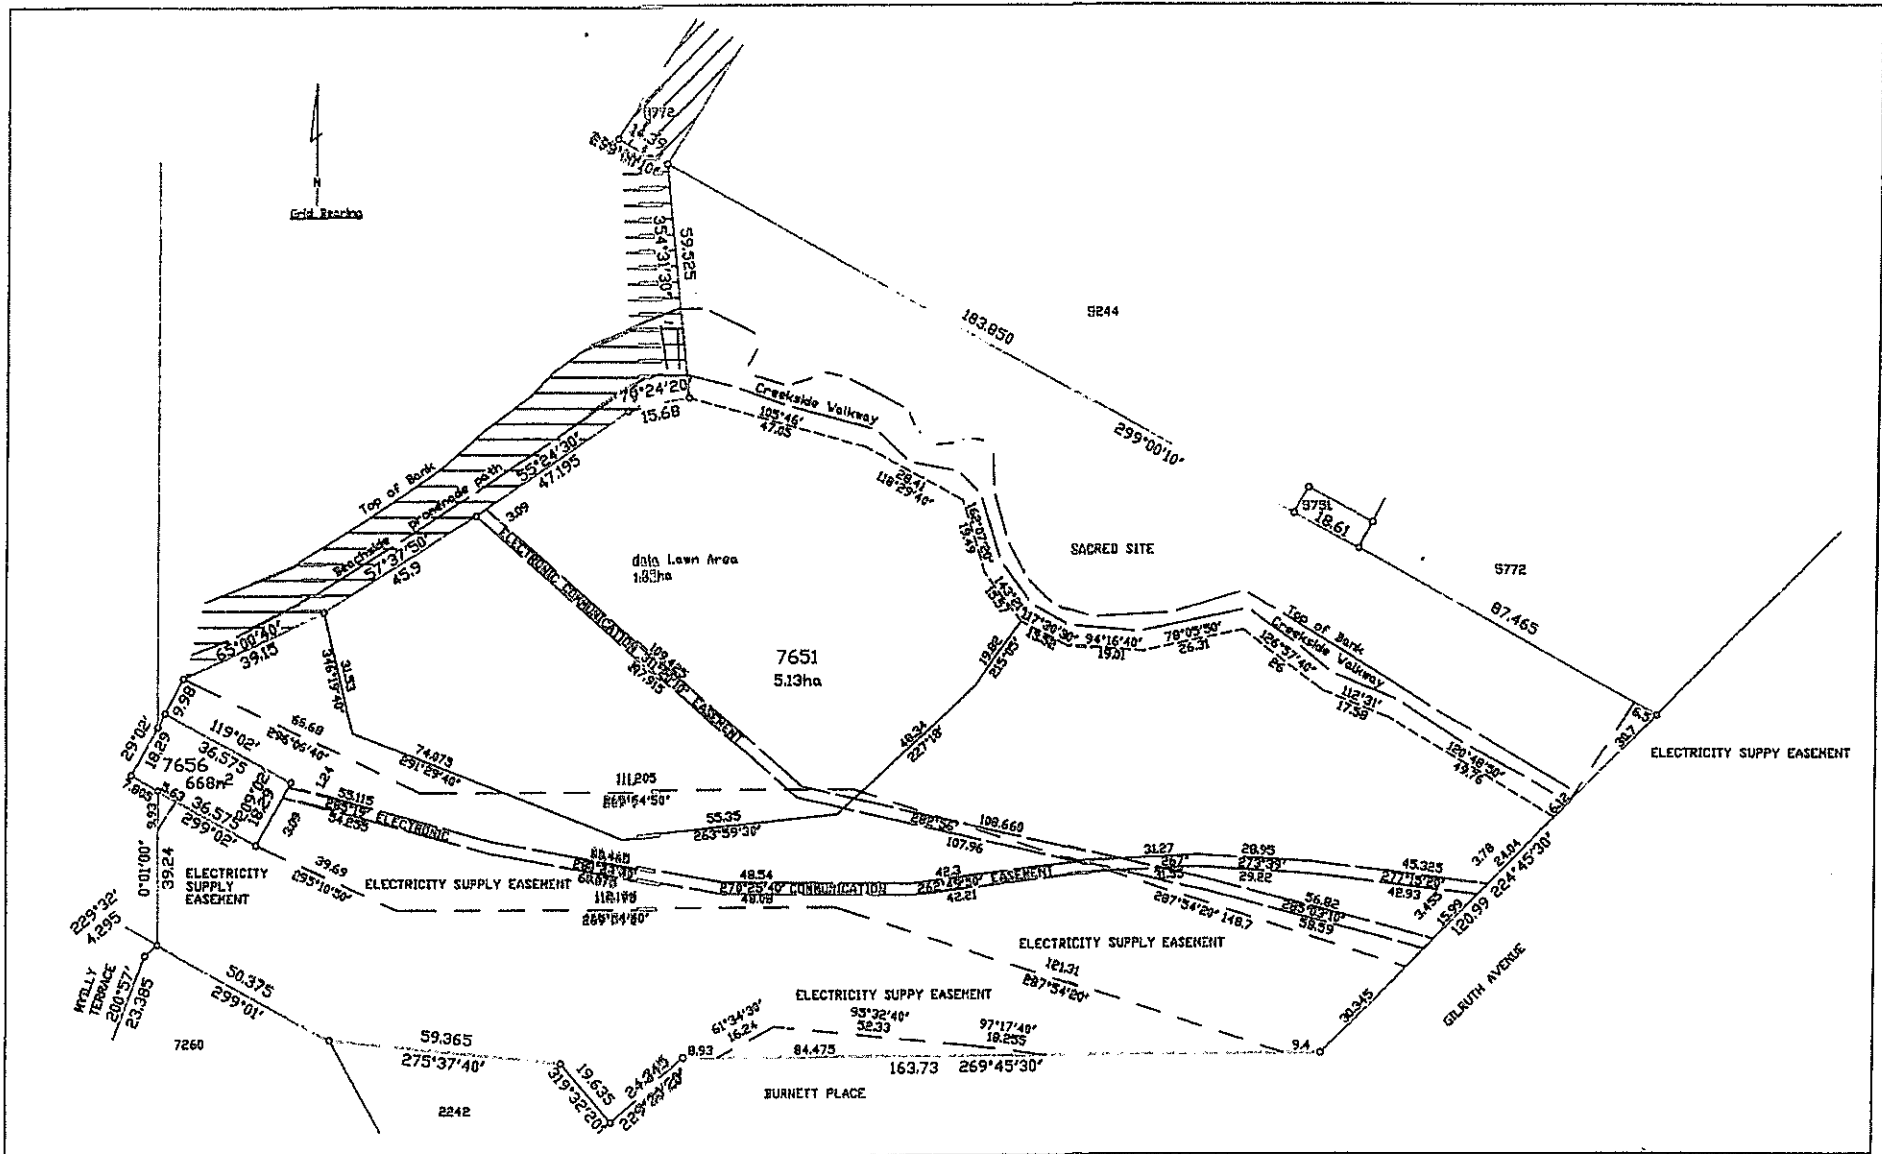

				Certified correct for Issue!		AUSURV PTY. LTD. CONSULTING SURVEYORS		Surveyed		PROPOSED LOTS 7651 & 7656		Scale 1 : 1250		Sheet 1 of 1	
								Drawn R.P.		SUBDIVISION OF LOTS		Date 3/04/08		Andt. B	
B EASEMENTS 4-4-08 R.P.				Richard Purnell		Ph: (08) 8981 6444		Checked R.P.		4818 & 5994		File No. ASV07-0215		Plot Size	
A EASEMENTS 2-4-08 R.P.				Licensed Surveyor		Fax: (08) 8941 2111		CAD File		TOWN OF DARWIN		Drawing No.		A3	
						Email: darwin@ausurv.com.au		DPI-PROPOSAL.DWG							
Amdt. DESCRIPTION DATE INIT															

BEWARE OF UNDERGROUND SERVICES:
The locations of underground services are approximate only and their exact position should be proven on site. No guarantee is given that all existing services are shown.



SITE OF WORKS

PRELIMINARY
NOT FOR CONSTRUCTION

43215-001

4	40	50	60	70	80	90	100
---	----	----	----	----	----	----	-----

AS SHOWN	A1
Remarks:	

SK-01	01
-------	----



Aurizon Australia Pty Ltd ABN 64 005 136 873 Telephone: +61 8 8919 9777

82 Liverleigh Street (PO Box 919) Darwin
Northern Territory 0800 Australia

2. Using the drawings or other pictures that you have collected in your notebook, describe the different types of plants and animals that live in each of the habitats.

SKYCITY CASINO DARWIN

SKYCITY DARWIN
LITTLE MINDIL
NEW CARPARK

Drawn	Signed	CA
CH		
Designed	Signed	CA
Verified	Signed	CA
Approved	Signed	CA

Drawing Title
CARPARK SITE PLAN

01	31-GR-68	PLANNING ISSUE	CM
Rev	Due	Revision Details	Res. ee. Ap