


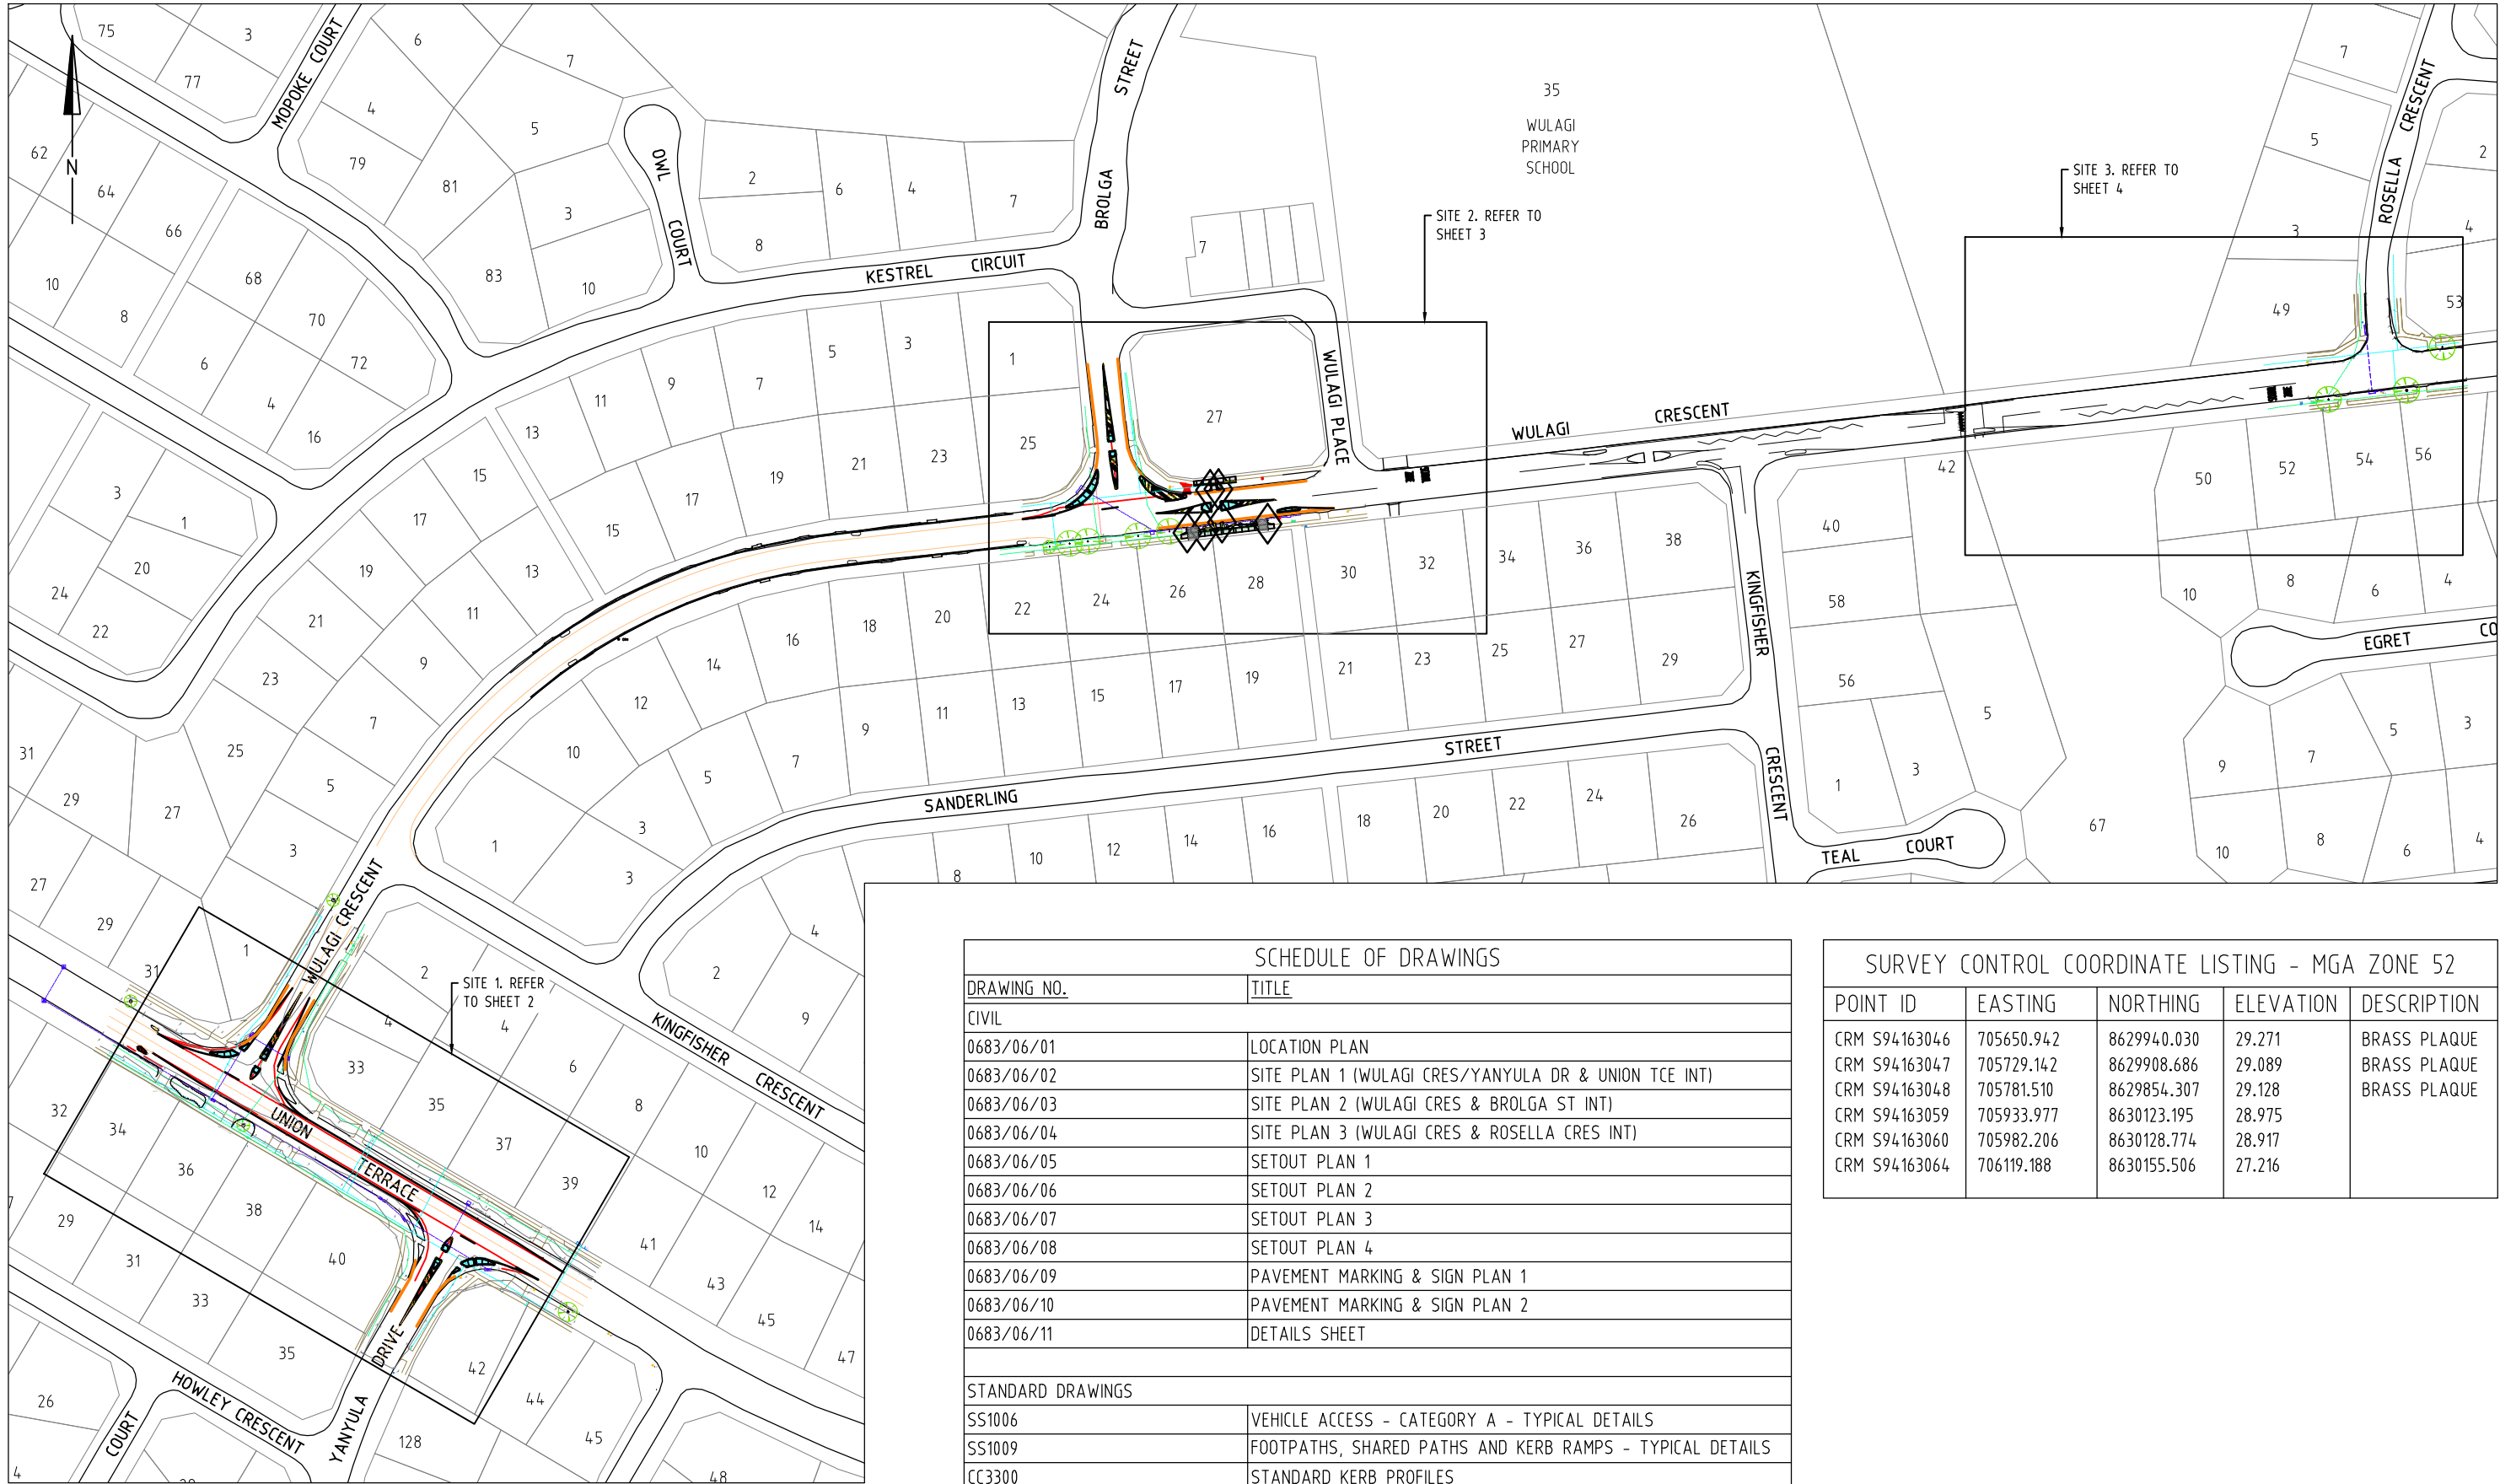

LOCATION PLAN

SCHEDULE OF DRAWINGS	
DRAWING NO.	TITLE
CIVIL	
0683/06/01	LOCATION PLAN
0683/06/02	SITE PLAN 1 (WULAGI CRES/YANYULA DR & UNION TCE INT)
0683/06/03	SITE PLAN 2 (WULAGI CRES & BROLGA ST INT)
0683/06/04	SITE PLAN 3 (WULAGI CRES & ROSELLA CRES INT)
0683/06/05	SETOUT PLAN 1
0683/06/06	SETOUT PLAN 2
0683/06/07	SETOUT PLAN 3
0683/06/08	SETOUT PLAN 4
0683/06/09	PAVEMENT MARKING & SIGN PLAN 1
0683/06/10	PAVEMENT MARKING & SIGN PLAN 2
0683/06/11	DETAILS SHEET
STANDARD DRAWINGS	
SS1006	VEHICLE ACCESS - CATEGORY A - TYPICAL DETAILS
SS1009	FOOTPATHS, SHARED PATHS AND KERB RAMPS - TYPICAL DETAILS
CC3300	STANDARD KERB PROFILES

SURVEY CONTROL COORDINATE LISTING - MGA ZONE 52				
POINT ID	EASTING	NORTHING	ELEVATION	DESCRIPTION
CRM S94163046	705650.942	8629940.030	29.271	BRASS PLAQUE
CRM S94163047	705729.142	8629908.686	29.089	BRASS PLAQUE
CRM S94163048	705781.510	8629854.307	29.128	BRASS PLAQUE
CRM S94163059	705933.977	8630123.195	28.975	
CRM S94163060	705982.206	8630128.774	28.917	
CRM S94163064	706119.188	8630155.506	27.216	

AMENDMENTS

ISSUED FOR 100% DESIGN REVIEW
07/05/21 RM
ISSUED FOR CONCEPT REVIEW
27/01/21 RM

INFORMATION ONLY

WARNING

ALL REASONABLE CARE HAS BEEN TAKEN TO ACCURATELY SHOW THE POSITION OF EXISTING SERVICES. HOWEVER, THE POSITION OF SUCH SERVICES SHOULD BE PROVEN ON SITE AND NO GUARANTEE CAN BE GIVEN THAT ALL EXISTING SERVICES ARE SHOWN.


DRAWN RM	DESIGNED RM
SCALE AS SHOWN	CHECKED
APPROVED	DATE JUNE '21
	SHEET 1 OF 11

ANULA & WULAGI TRAFFIC CALMING STAGE 2

LOCATION PLAN

SHEET SIZE A3
DRAWING No. 0683/06/01 AMENDT. 0



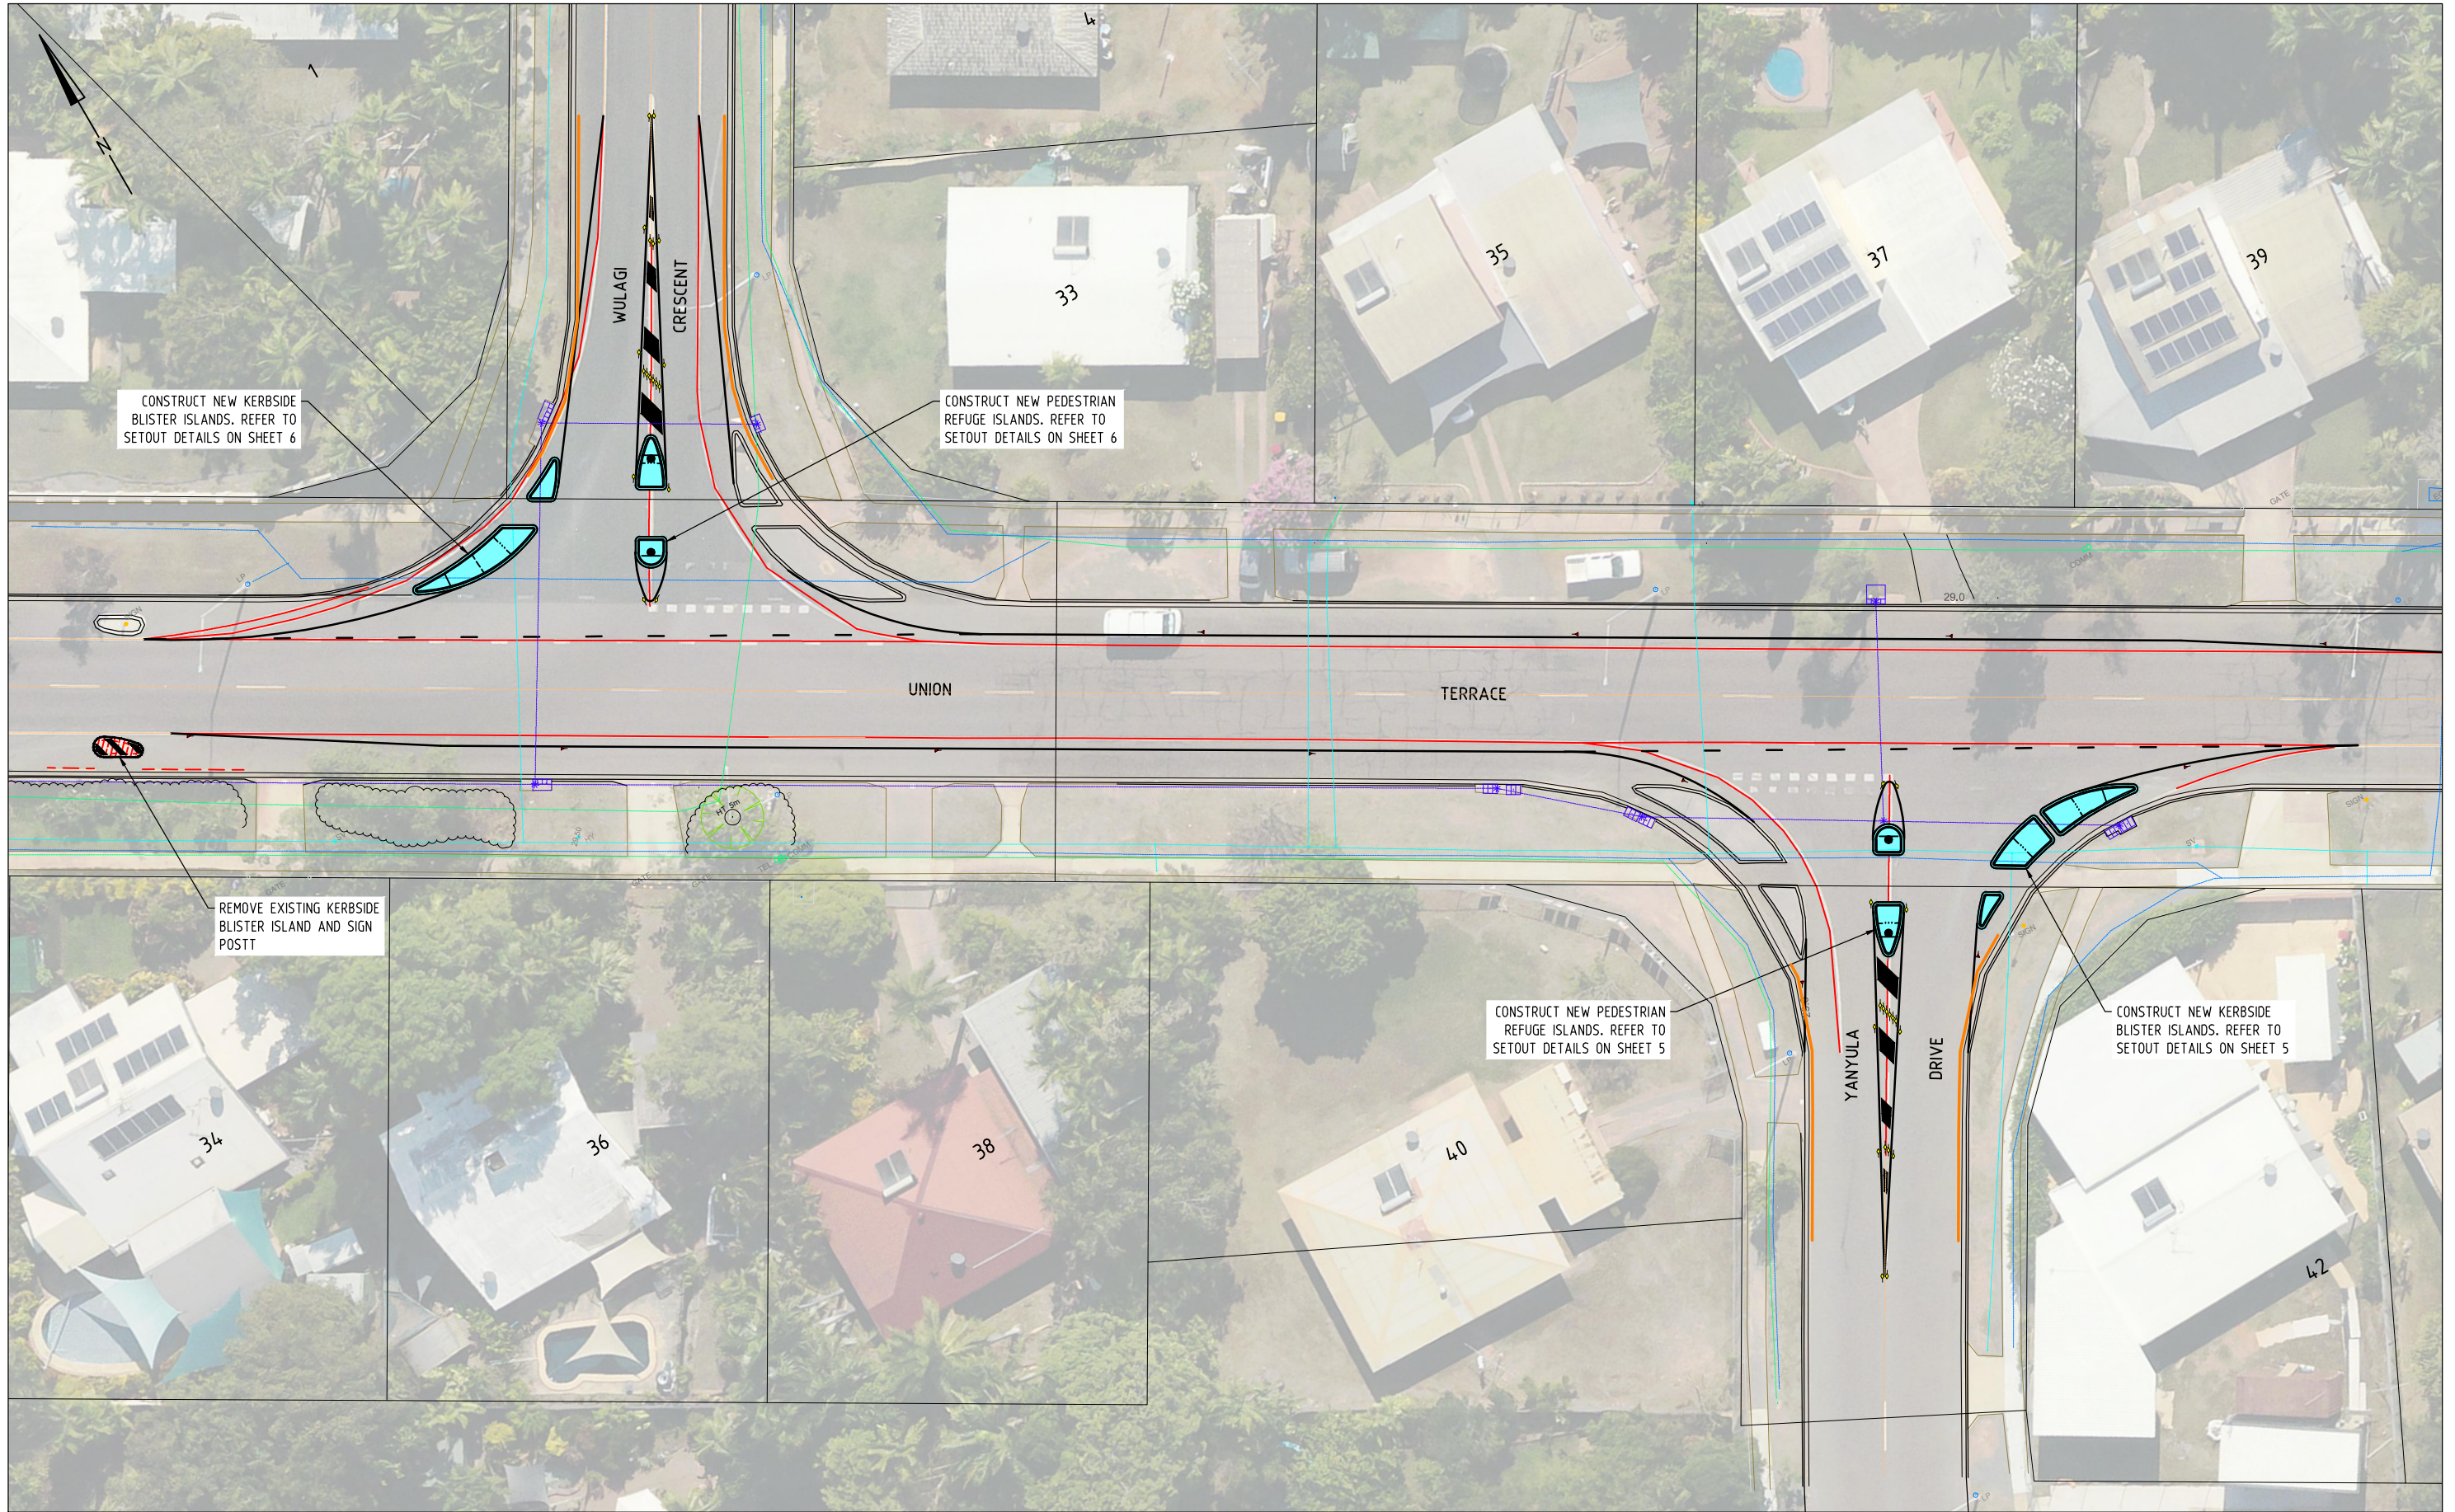

AMENDMENTS

WARNING

ALL REASONABLE CARE HAS BEEN TAKEN TO ACCURATELY SHOW THE POSITION OF EXISTING SERVICES. HOWEVER, THE POSITION OF SUCH SERVICES SHOULD BE PROVEN ON SITE AND NO GUARANTEE CAN BE GIVEN THAT ALL EXISTING SERVICES ARE SHOWN.

DRAWN RM

DESIGNED RM

ANULA & WULAGI TRAFFIC CALMING STAGE 2
WULAGI CRES/YANYULA DR & UNION TCE INT
SITE PLAN 1

SCALE AS SHOWN

CHECKED

APPROVED

DATE JUNE '21

SHEET 2 OF 11


SHEET SIZE A3

DRAWING No. 0683/06/02 AMENDT. 0

ISSUED FOR 100% DESIGN REVIEW
ISSUED FOR CONCEPT REVIEW

INFORMATION ONLY



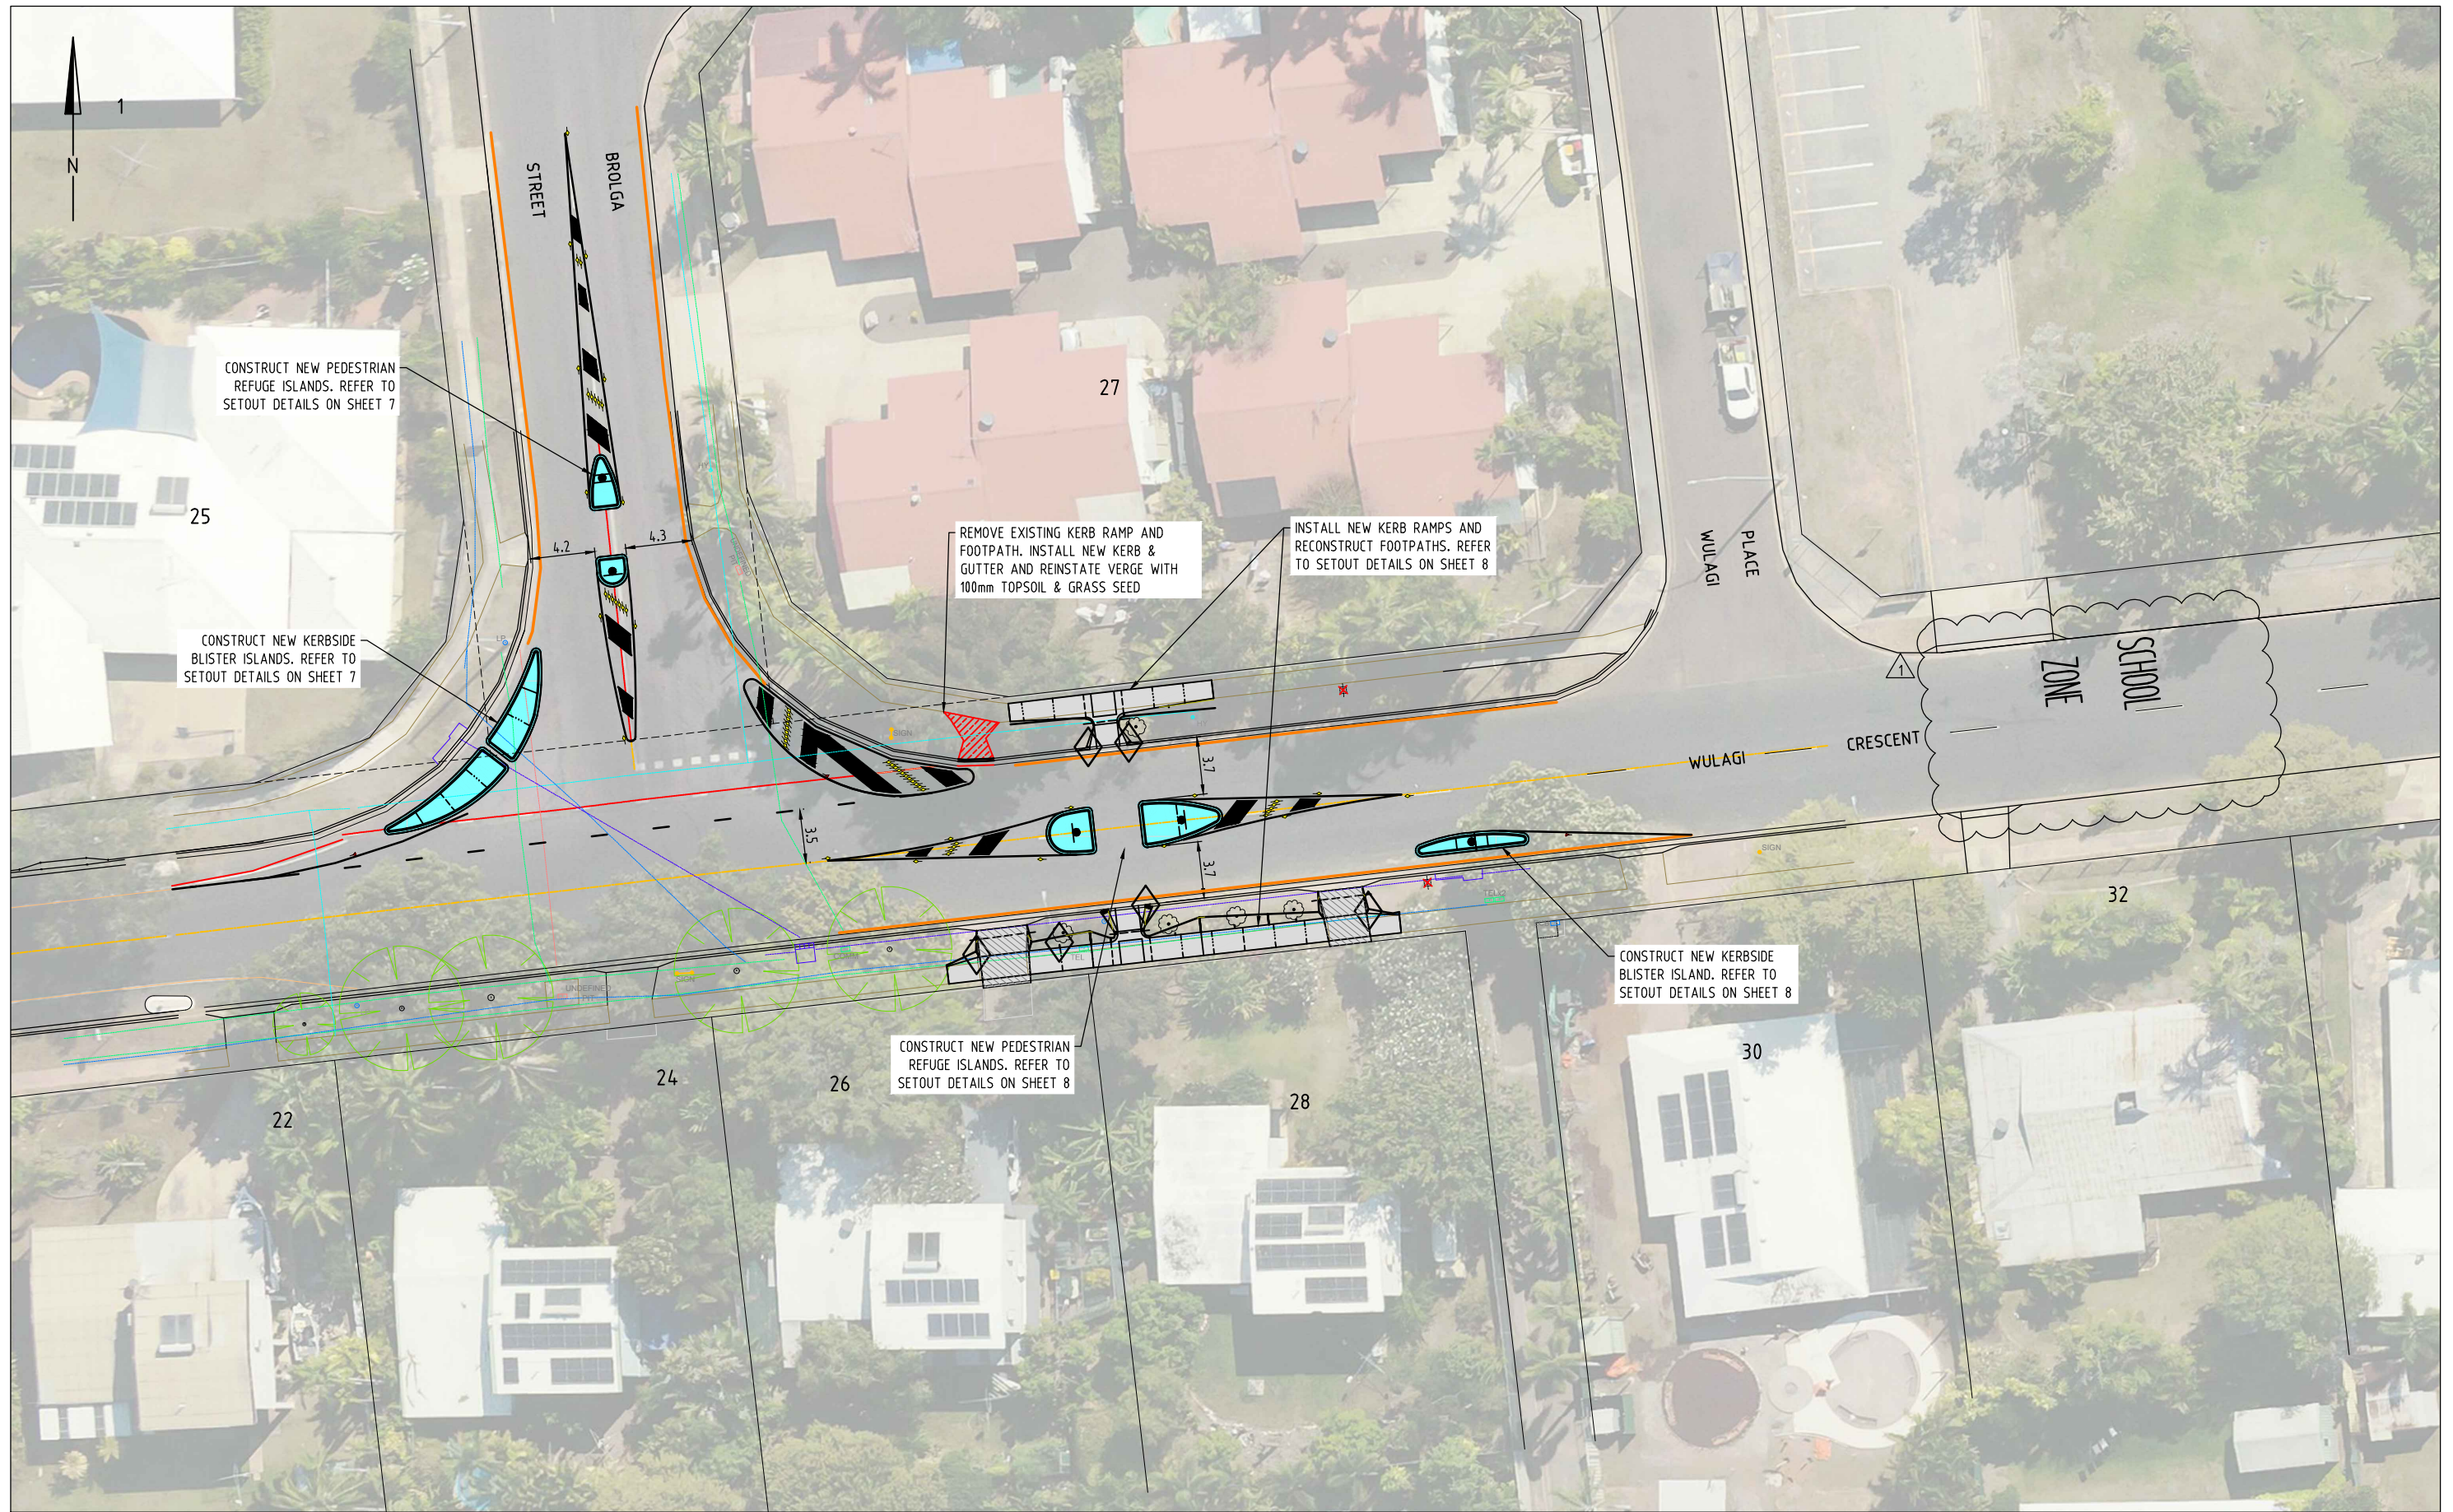

AMENDMENTS

INFORMATION ONLY

WARNING

ALL REASONABLE CARE HAS BEEN TAKEN TO ACCURATELY SHOW THE POSITION OF EXISTING SERVICES. HOWEVER, THE POSITION OF SUCH SERVICES SHOULD BE PROVEN ON SITE AND NO GUARANTEE CAN BE GIVEN THAT ALL EXISTING SERVICES ARE SHOWN.

DRAWN RM

SCALE AS SHOWN

APPROVED

DESIGNED RM

CHECKED

DATE JUNE '21

SHEET 3 OF 11

ANULA & WULAGI TRAFFIC CALMING STAGE 2
WULAGI CRES & BROLGA ST INT
SITE PLAN 2

SHEET SIZE A3

DRAWING No. 0683/06/03 AMENDT. 0





AMENDMENTS

INFORMATION ONLY

WARNING

ALL REASONABLE CARE HAS BEEN TAKEN TO ACCURATELY SHOW THE POSITION OF EXISTING SERVICES. HOWEVER, THE POSITION OF SUCH SERVICES SHOULD BE PROVEN ON SITE AND NO GUARANTEE CAN BE GIVEN THAT ALL EXISTING SERVICES ARE SHOWN.

DRAWN
RM

SCALE
AS SHOWN

APPROVED

DESIGNED
RM

CHECKED

DATE JUNE '21

SHEET 4 OF 11

ANULA & WULAGI TRAFFIC CALMING STAGE 2
WULAGI CRES & ROSELLA CRES INT
SITE PLAN 3

SHEET SIZE A3

DRAWING No. 0683/06/04 AMENDT. 0

