


ATTACHMENT A

SITE LEGEND:

- EXTENT OF NEW PAVEMENT ALSO REFER TO CIVIL AND LANDSCAPE DRWGS
- EXISTING PAVEMENT - ETERNAL FLAME

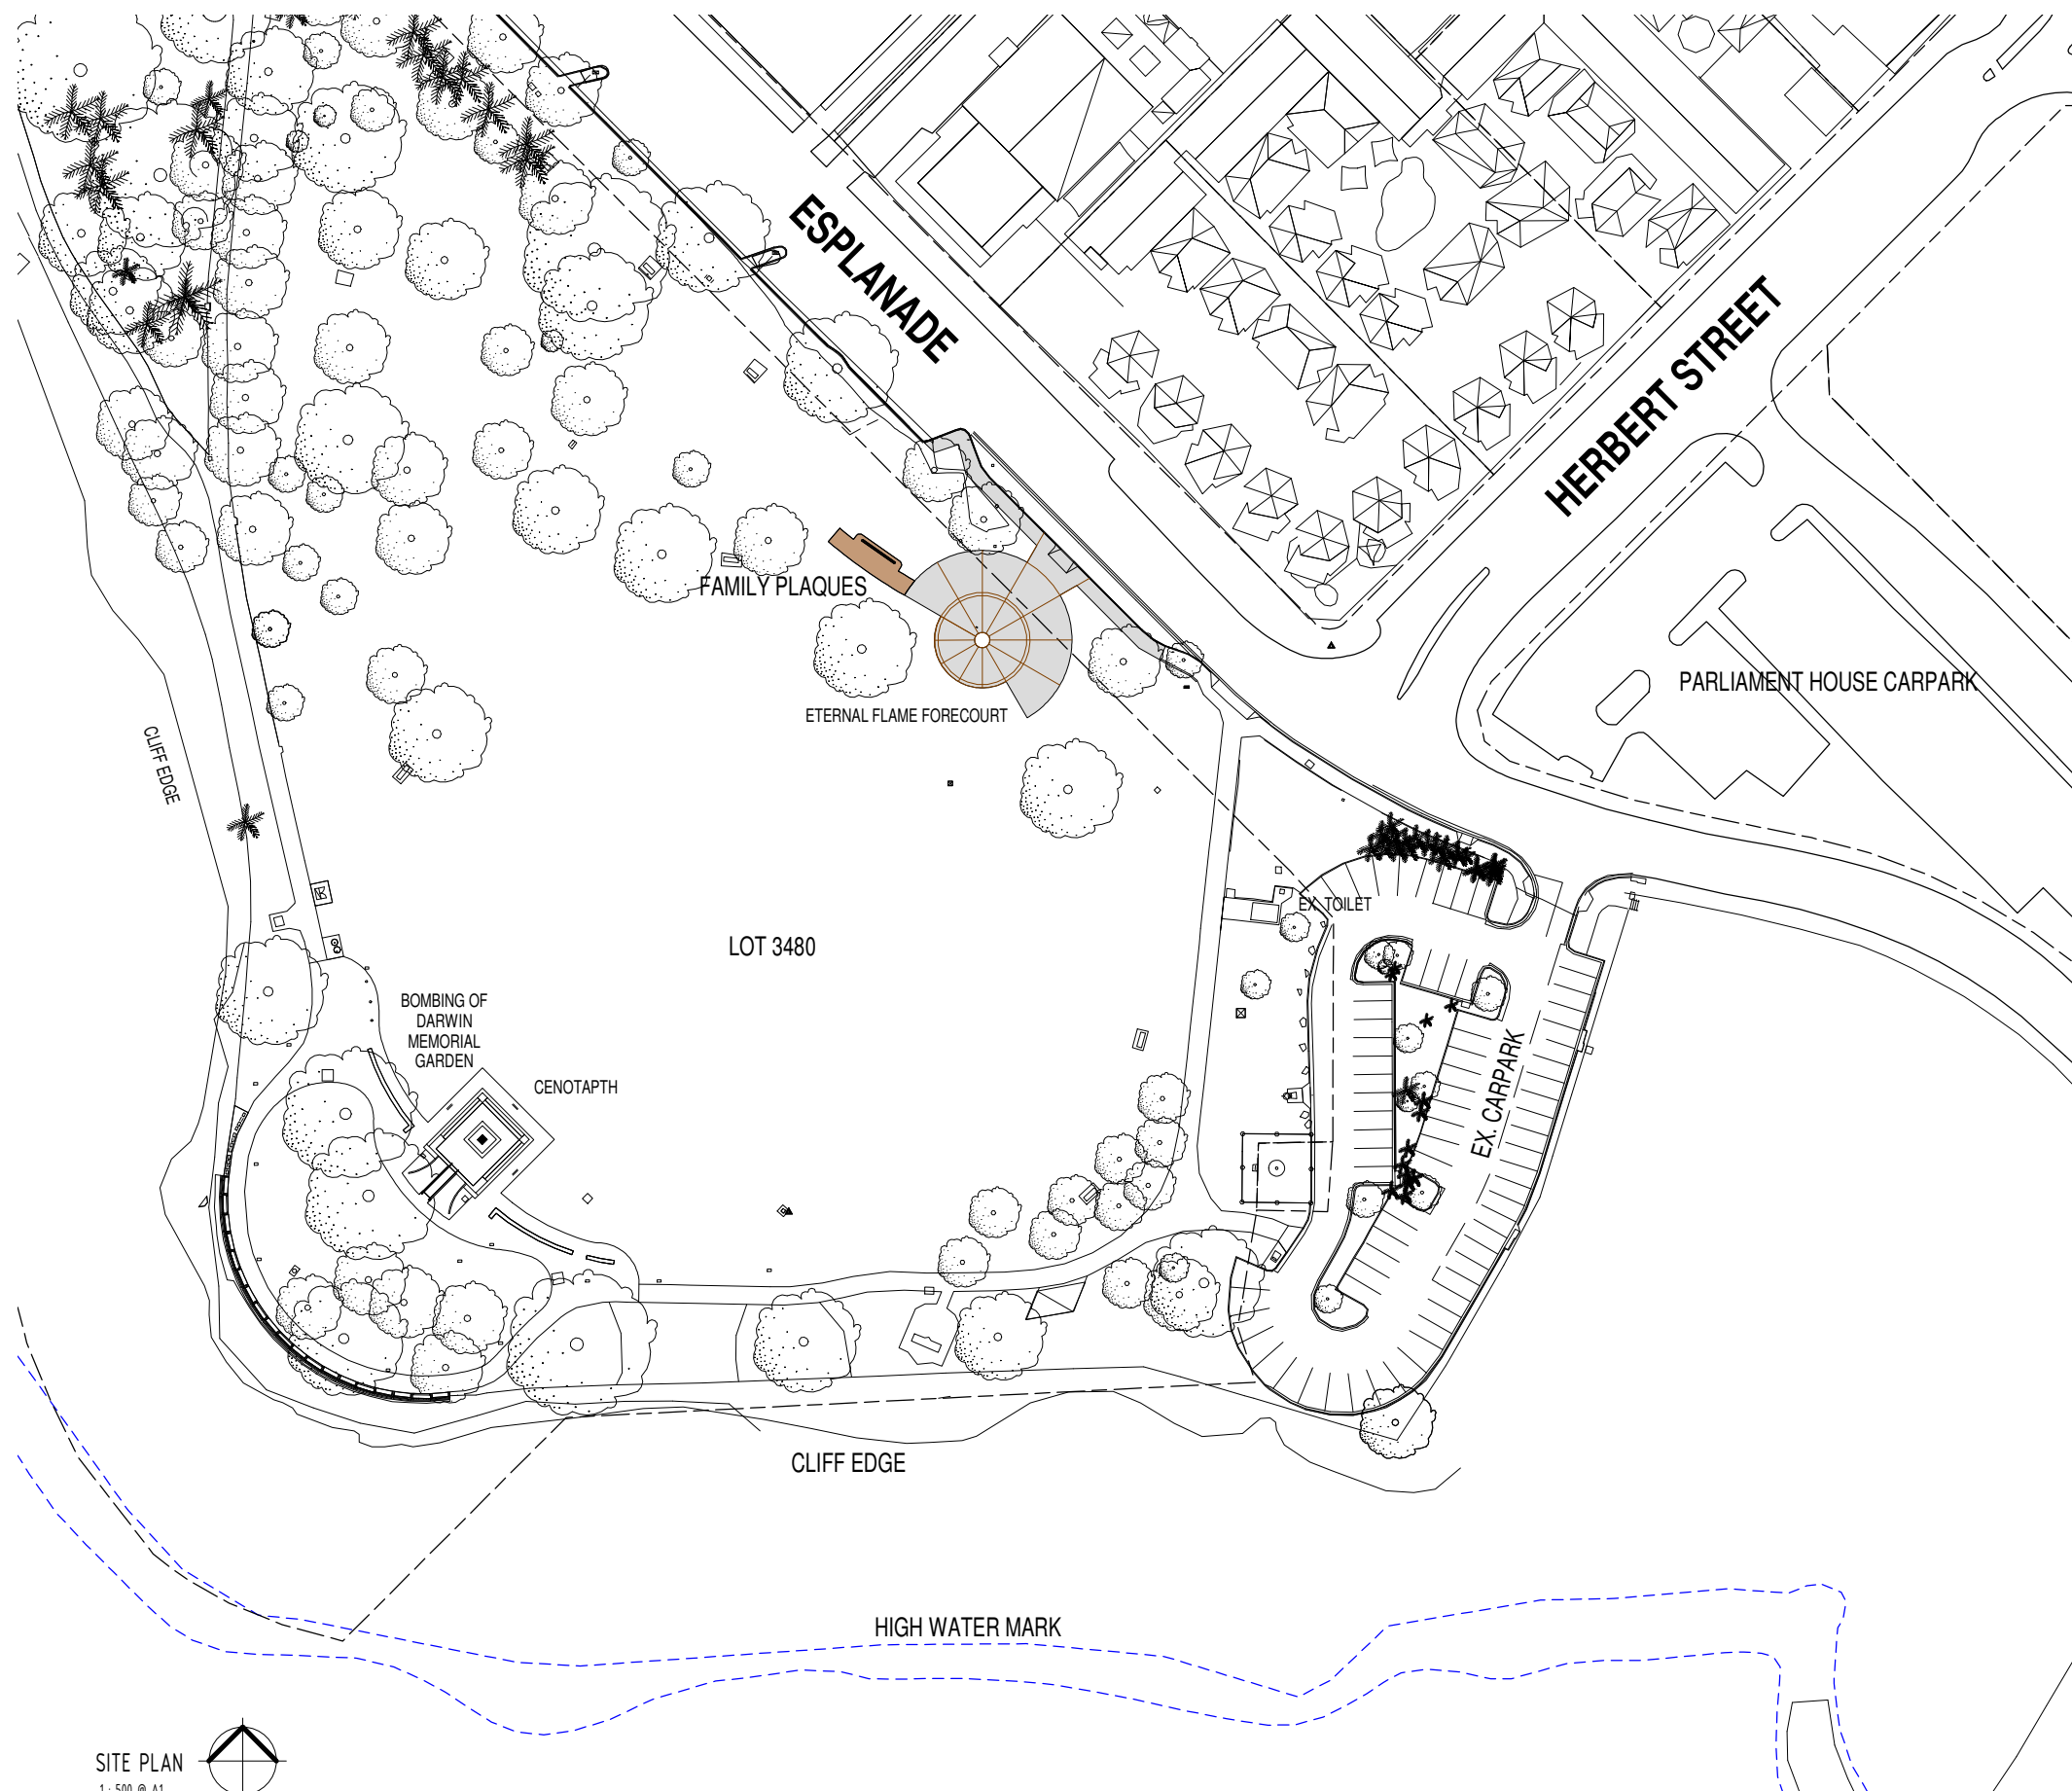

SITE PLAN
1: 500 @ A1



ISSUE	AMENDMENT	DATE
B	UPDATED ISSUE	22.06.21
A	ISSUED FOR REVIEW	27.05.21

© THE DESIGN CONTENT OF THIS DRAWING SHALL REMAIN EXCLUSIVELY THE PROPERTY OF HULLY LIVERIS DESIGN CO. PTY LTD ALL DIMENSIONS ON DRAWINGS ARE TO BE CHECKED ON SITE PRIOR TO ANY WORKS BEING COMMENCED. CONTACT SUPERVISOR IN CASE OF DISCREPANCIES

HULLY LIVERIS
DESIGN CO. PTY LTD
GPO BOX 736
DARWIN NT 0801
PHONE 0438189996
EMAIL HLDC@BIGPOND.COM
ACN 053410692

Project
DARWIN CENOTAPH AFTER 2019 -
FAMILY PLAQUES
LOT 3480 THE ESPLANADE, DARWIN, N.T.

Drawing
SITE PLAN

Scale	Drawn	Date
As indicated	JBC	22.06.21
Cad File	Sheet no.	Issue
	H2021.00 A03	B