

# **Update 3**

# 2324-028B Smith Street Streetscape Improvements

#### **Project Overview**

The Smith Street Streetscape Improvements delivered in partnership with the Northern Territory Government will see greening and cooling elements added to the stretch between Knuckey St and Whitfield St. Deliverables include additional trees and landscaping, improved pedestrian and active transport access, improved pedestrian lighting and seating, and public artwork.

#### **Project Priorities**

- <u>Project timeline</u> all high impact works completed before peak season (July / August)
- <u>Access</u> pedestrian access to all properties maintained during delivery.
- Safety no lost time injuries or reportable incidents
- <u>Quality</u> no reconstruction of elements required.
- <u>Budget</u> all works completed within overall budget allocation.

#### **Current Status**

Progress Summary:	Stage 1 survey set out and saw cutting has been completed (refer Attachment A). Plant has been mobilised to site for the
	commencement of demolition activities.
Estimated Progress:	6%
Estimated project end date:	August 2025

#### Works Impact

Changes in access

• An additional pedestrian access point and provision for two accessible bays has been included at 51 Smith Street to support polling activities (refer Attachment B). This was implemented on Thursday 17 April 2025 and will remain in place polling is complete on Saturday 3 May 2025.

Noise, dust, or service interruptions

- Noise may be generated from site activities. Noise generating works will be undertaken during normal working hours unless otherwise communicated.
- Controls are in place to manage dust.
- There are no planned service interruptions.

#### Week Ahead

Next week is a shortened week due to public holidays on Monday and Friday.

- Stage 1:
  - Commence demolition of concrete and asphalt surfaces.



#### **Forward Planning**

• An initial staging plan has been provided at Attachment A. City of Darwin is committed to working with our contractor to find efficiencies within this schedule.

#### **Issue Reporting**

- The additional pedestrian access point will have an impact on site access for the contractor. The impact on the construction timeline has been considered in the Staging Plan (refer Attachment A).
- The contractor has reviewed and adjusted the pedestrian access points to improve sightlines.

#### **Key Contacts**

<u>City of Darwin</u> N: Jedda Bennett-Kellam E: jedda.bennett-kellam@darwin.nt.gov.au M: 0428 248 690 DEC Installations Pty Ltd N: Jai Prolongeau E: Jai.Prolongeau@DEC.net.au M: 0437 941 798


Yours sincerely,

Jedda Bennett-Kellam


17 April 2025

Sent via email.

## Attachment A – Staging Plan

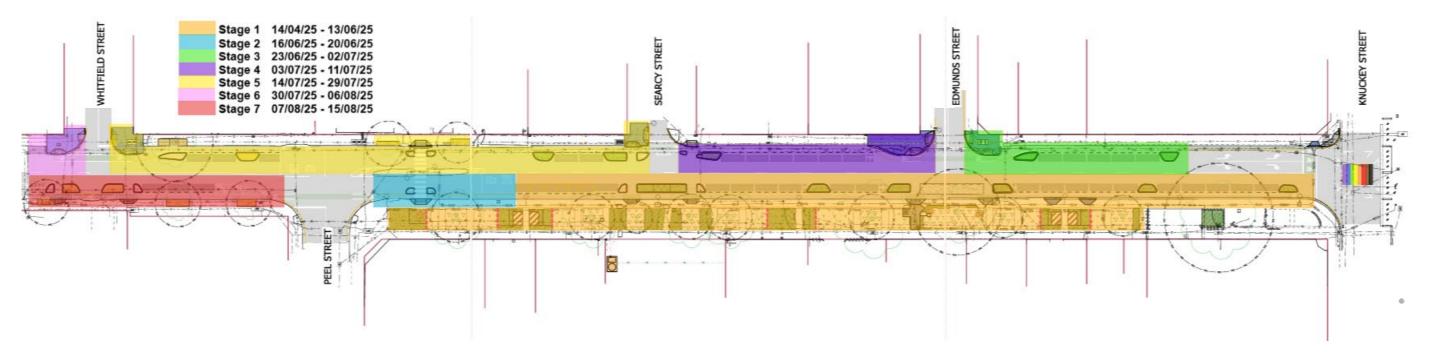



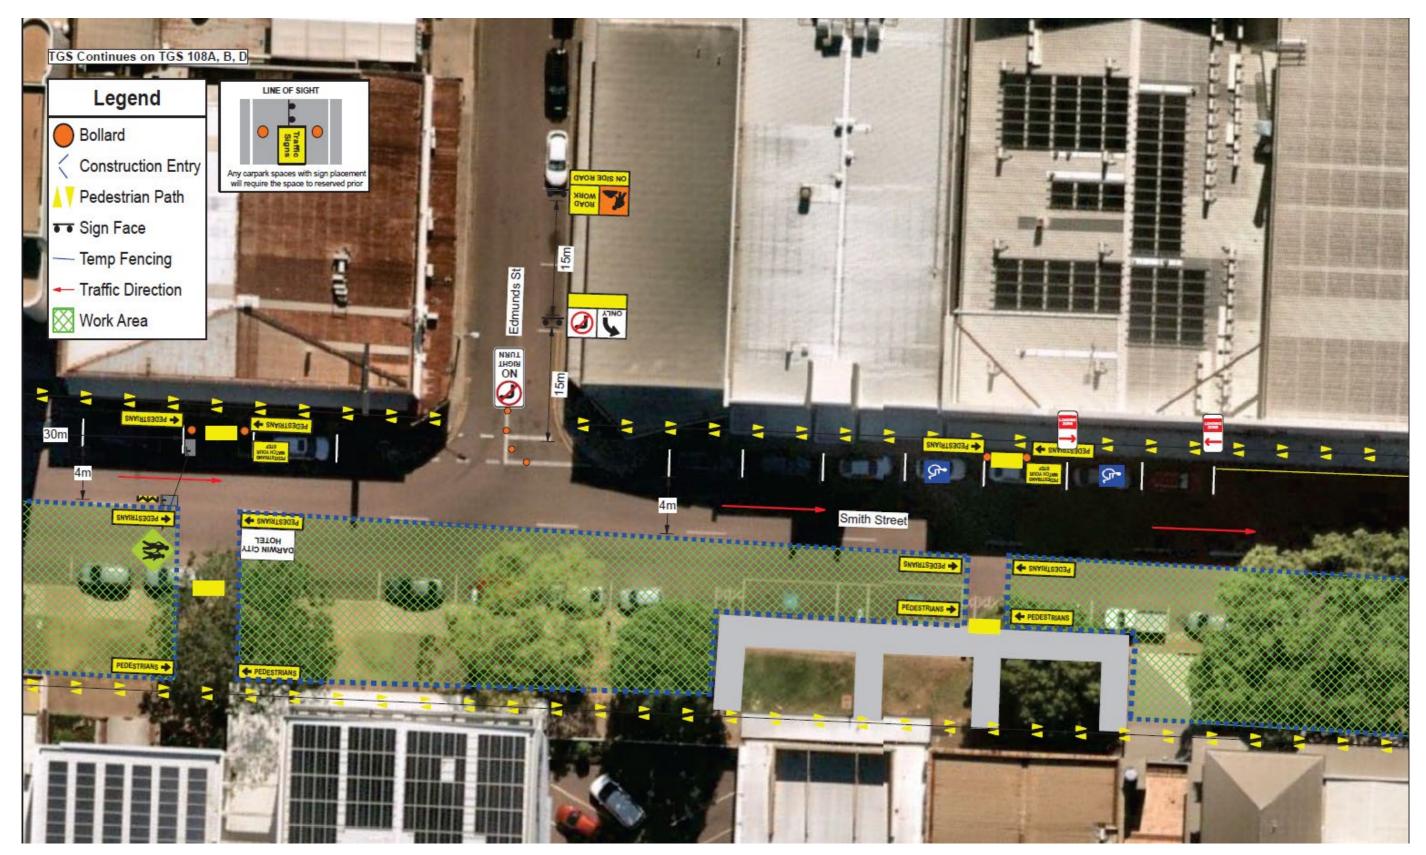

## Attachment B – Traffic Management Diagram



.....