


LIGHTING LEGEND

LIGHT FITTING	DESCRIPTION	QTY	LOCATIONS
We-ef ETC 130 Inground Uplight	Low wattage 35W metal halide inground uplighter recessed into concrete plinth (300mm high)	25	To extent as shown on plan @ 10m spacings.

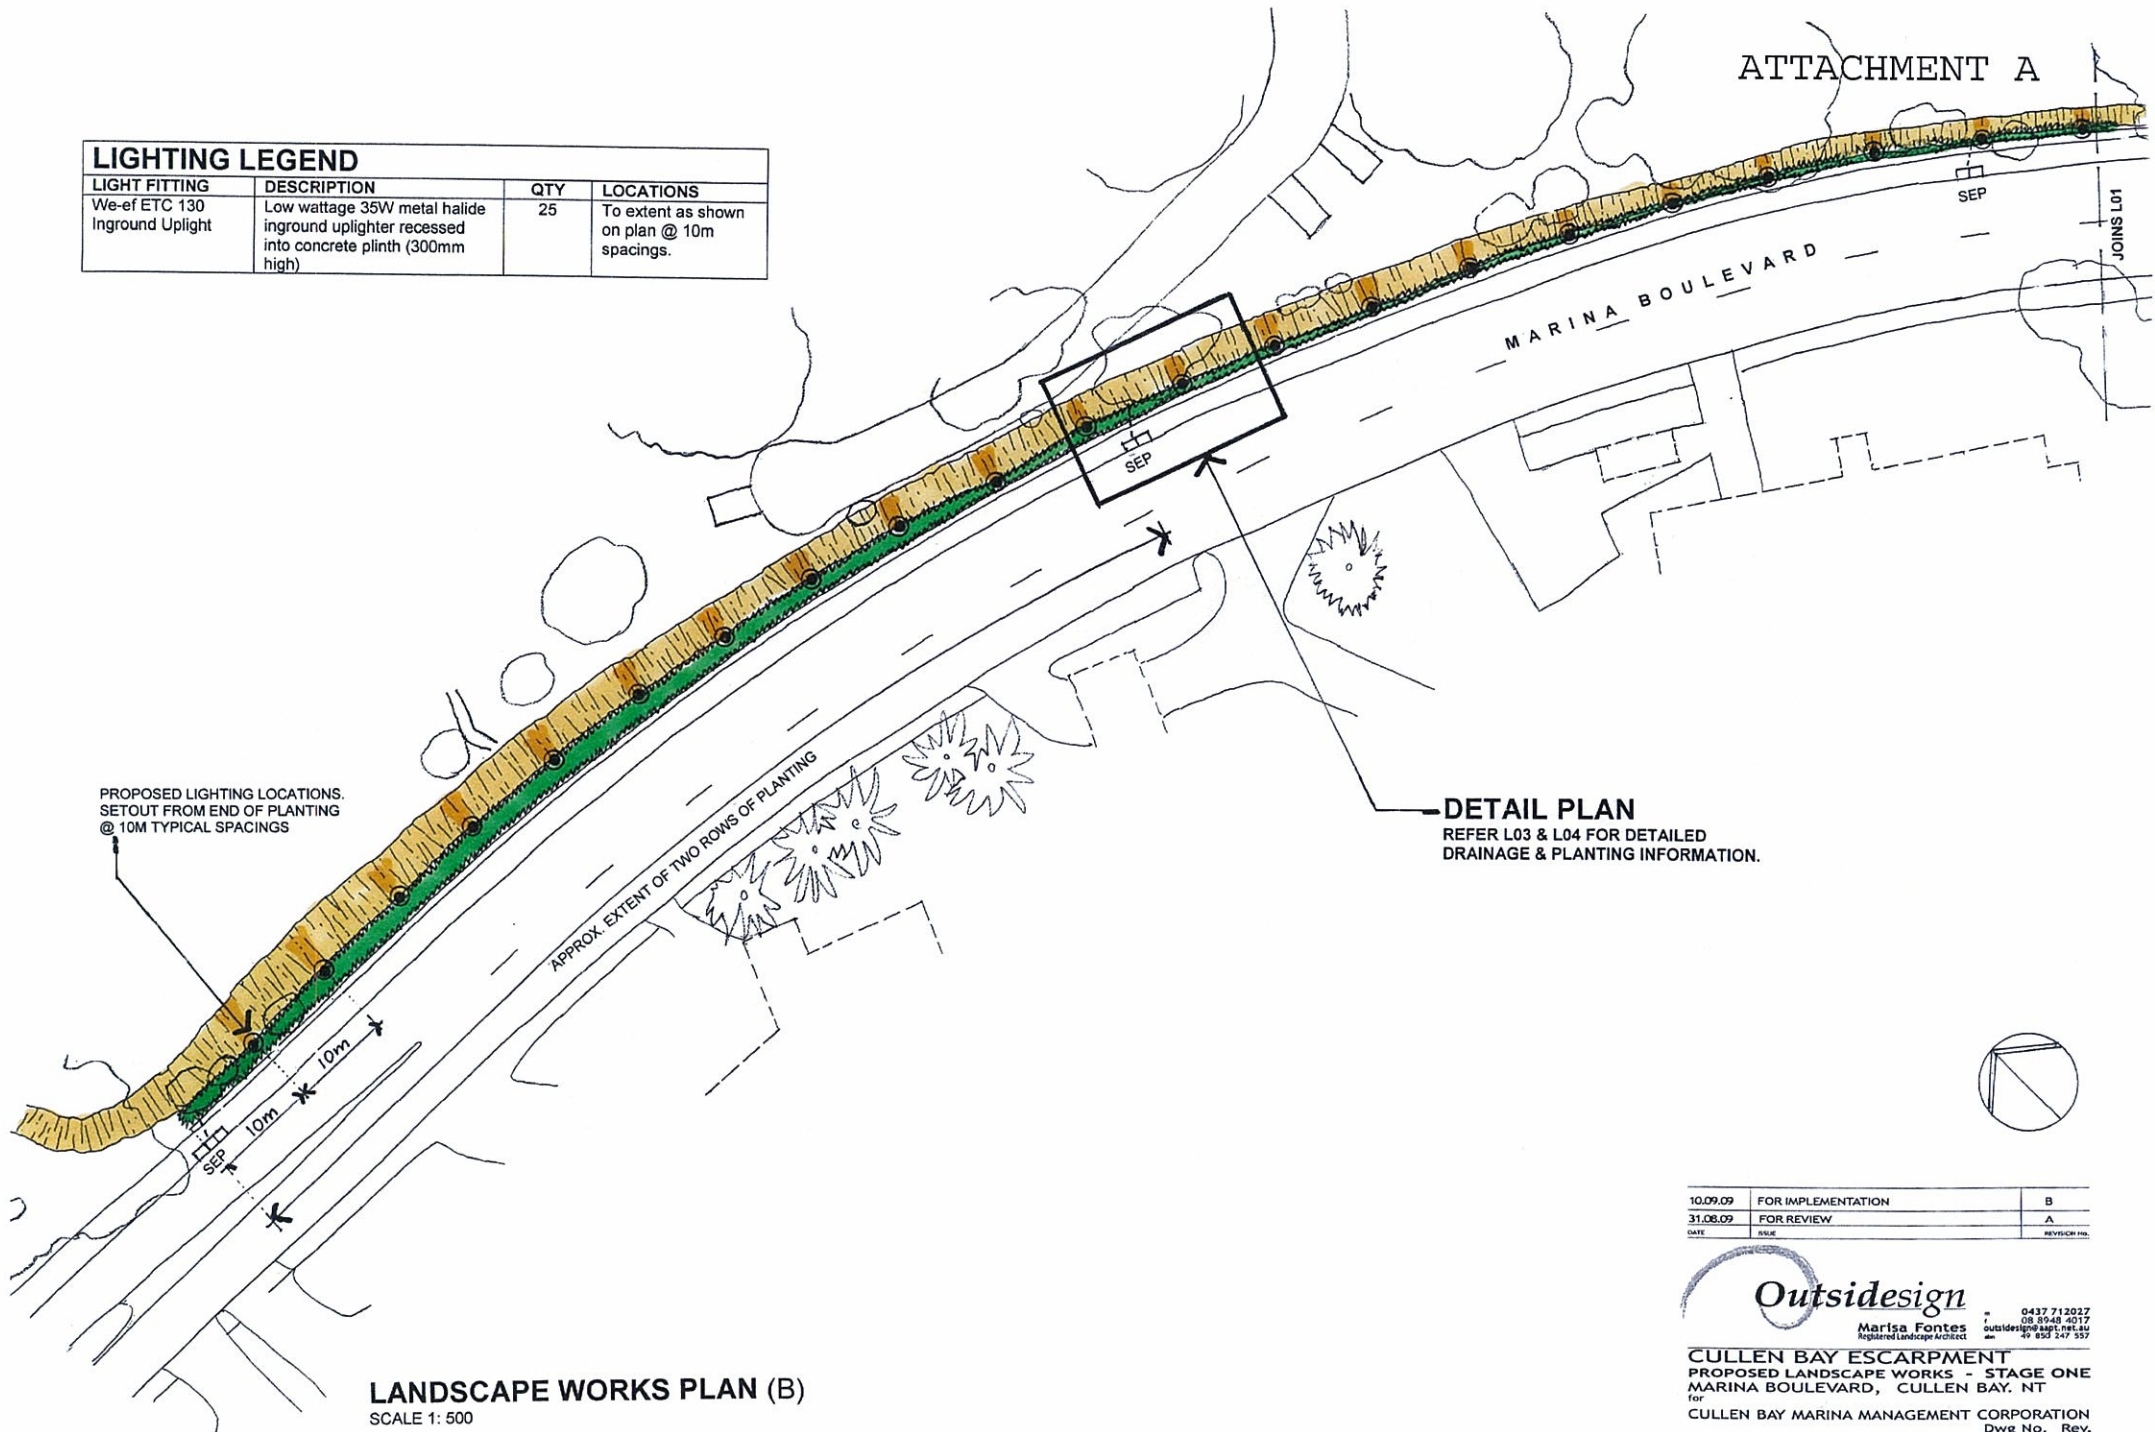



10.09.09	FOR IMPLEMENTATION	B
31.08.09	FOR REVIEW	A
DATE	ISSUE	REVISOR No.

Outsidesign
Marisa Fontes
Registered Landscape Architect

0437 712027
08 8948 4017
outsidesign@opt.net.au
40 852 147 157

CULLEN BAY ESCARPMENT
PROPOSED LANDSCAPE WORKS - STAGE ONE
MARINA BOULEVARD, CULLEN BAY, NT
for
CULLEN BAY MARINA MANAGEMENT CORPORATION
Dwg No. Rev.
Scale 1:500 @ A3 SEPT 2009 **L-02 B**

SECTION AA

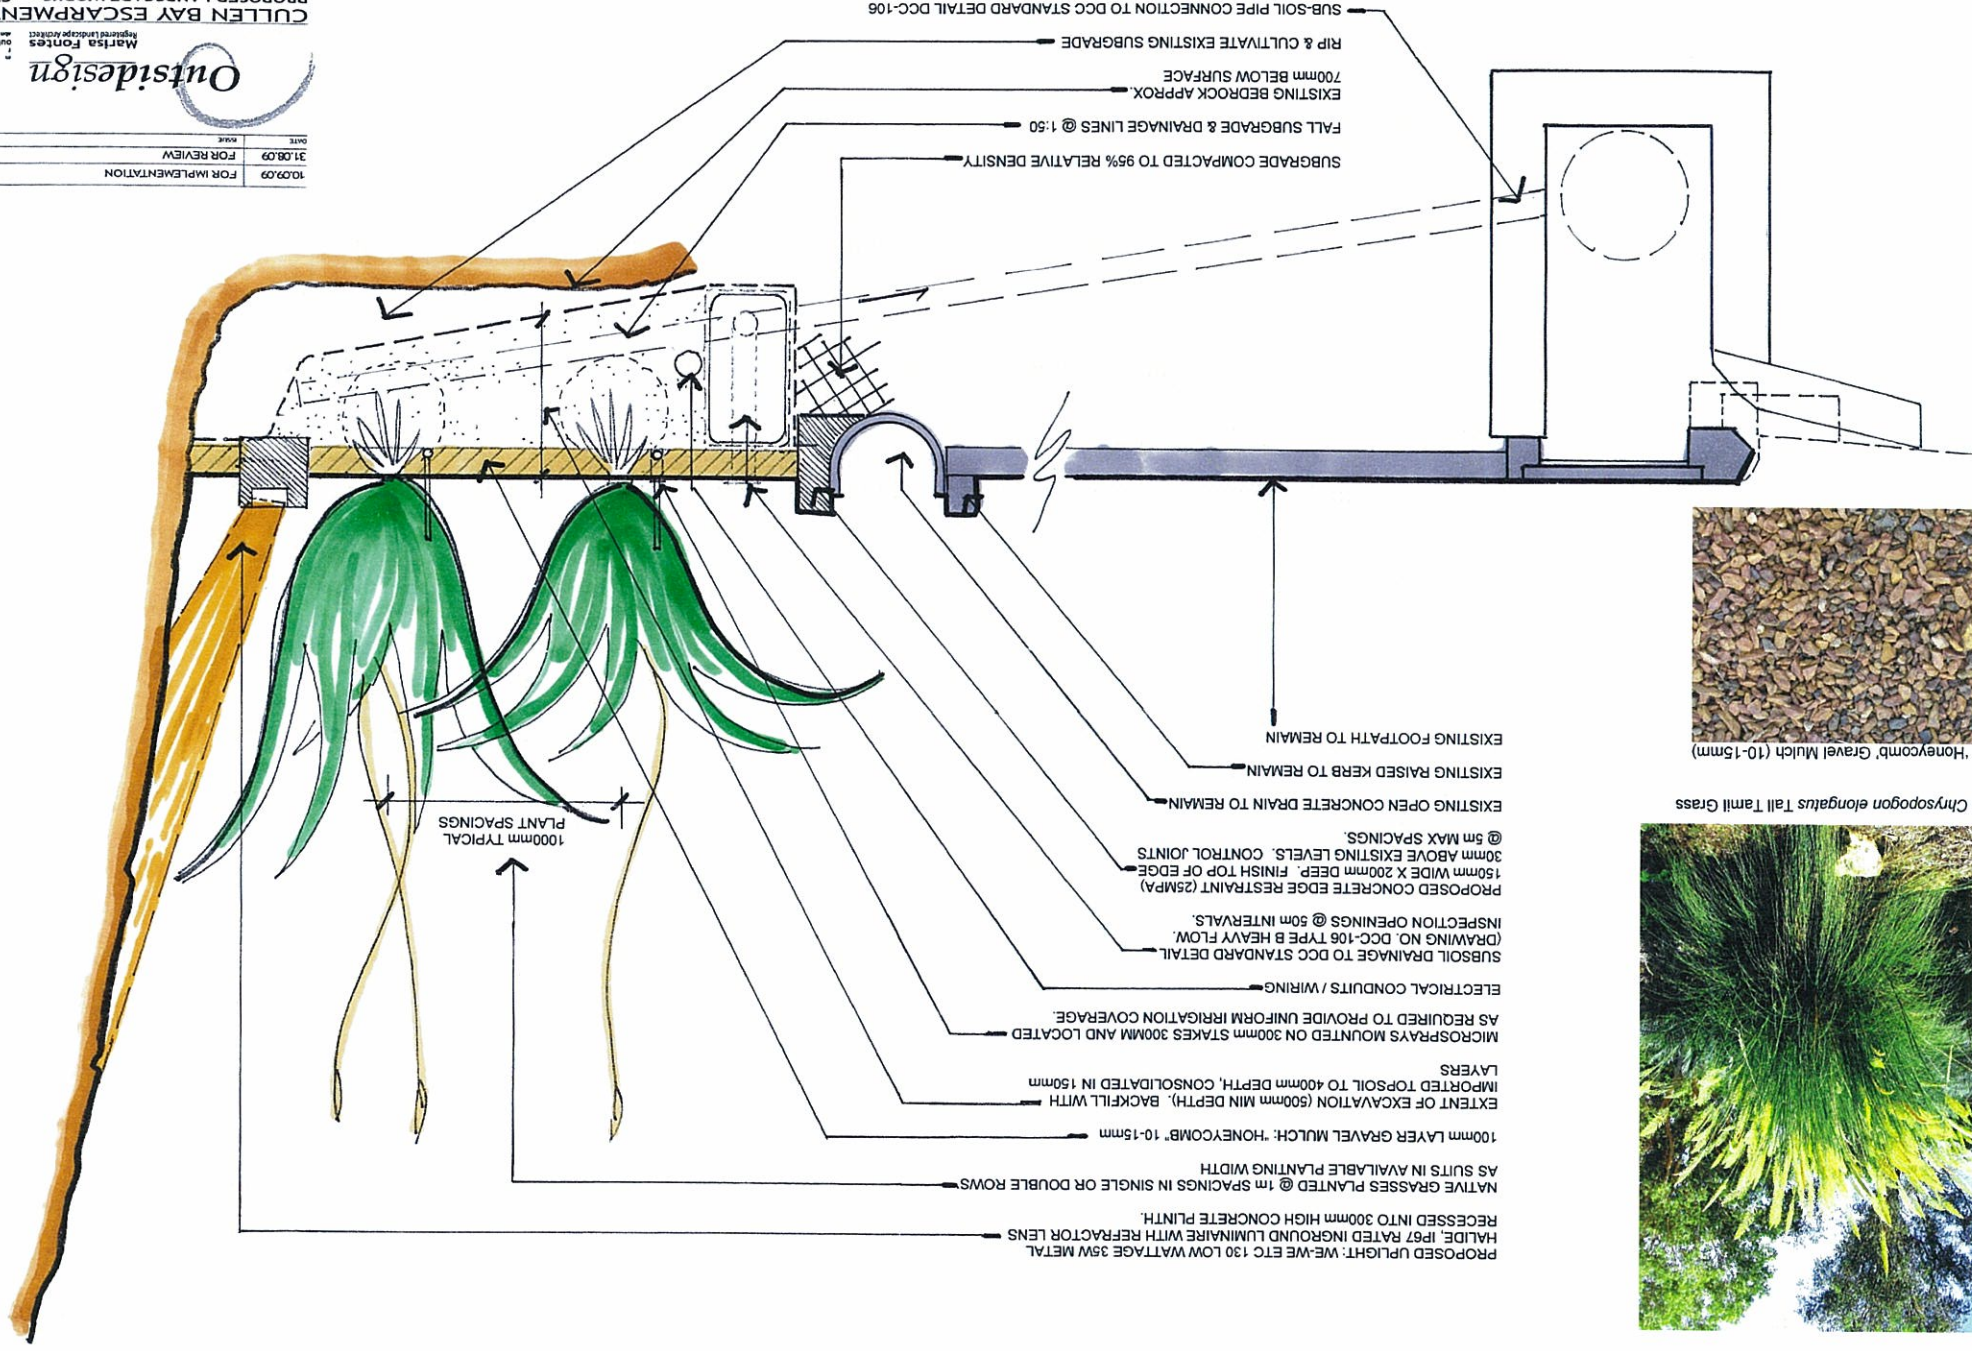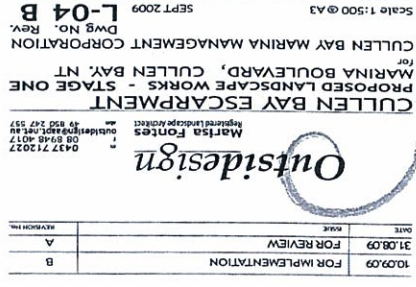

Chrysopogon elongatus Tall Tamil Grass

