



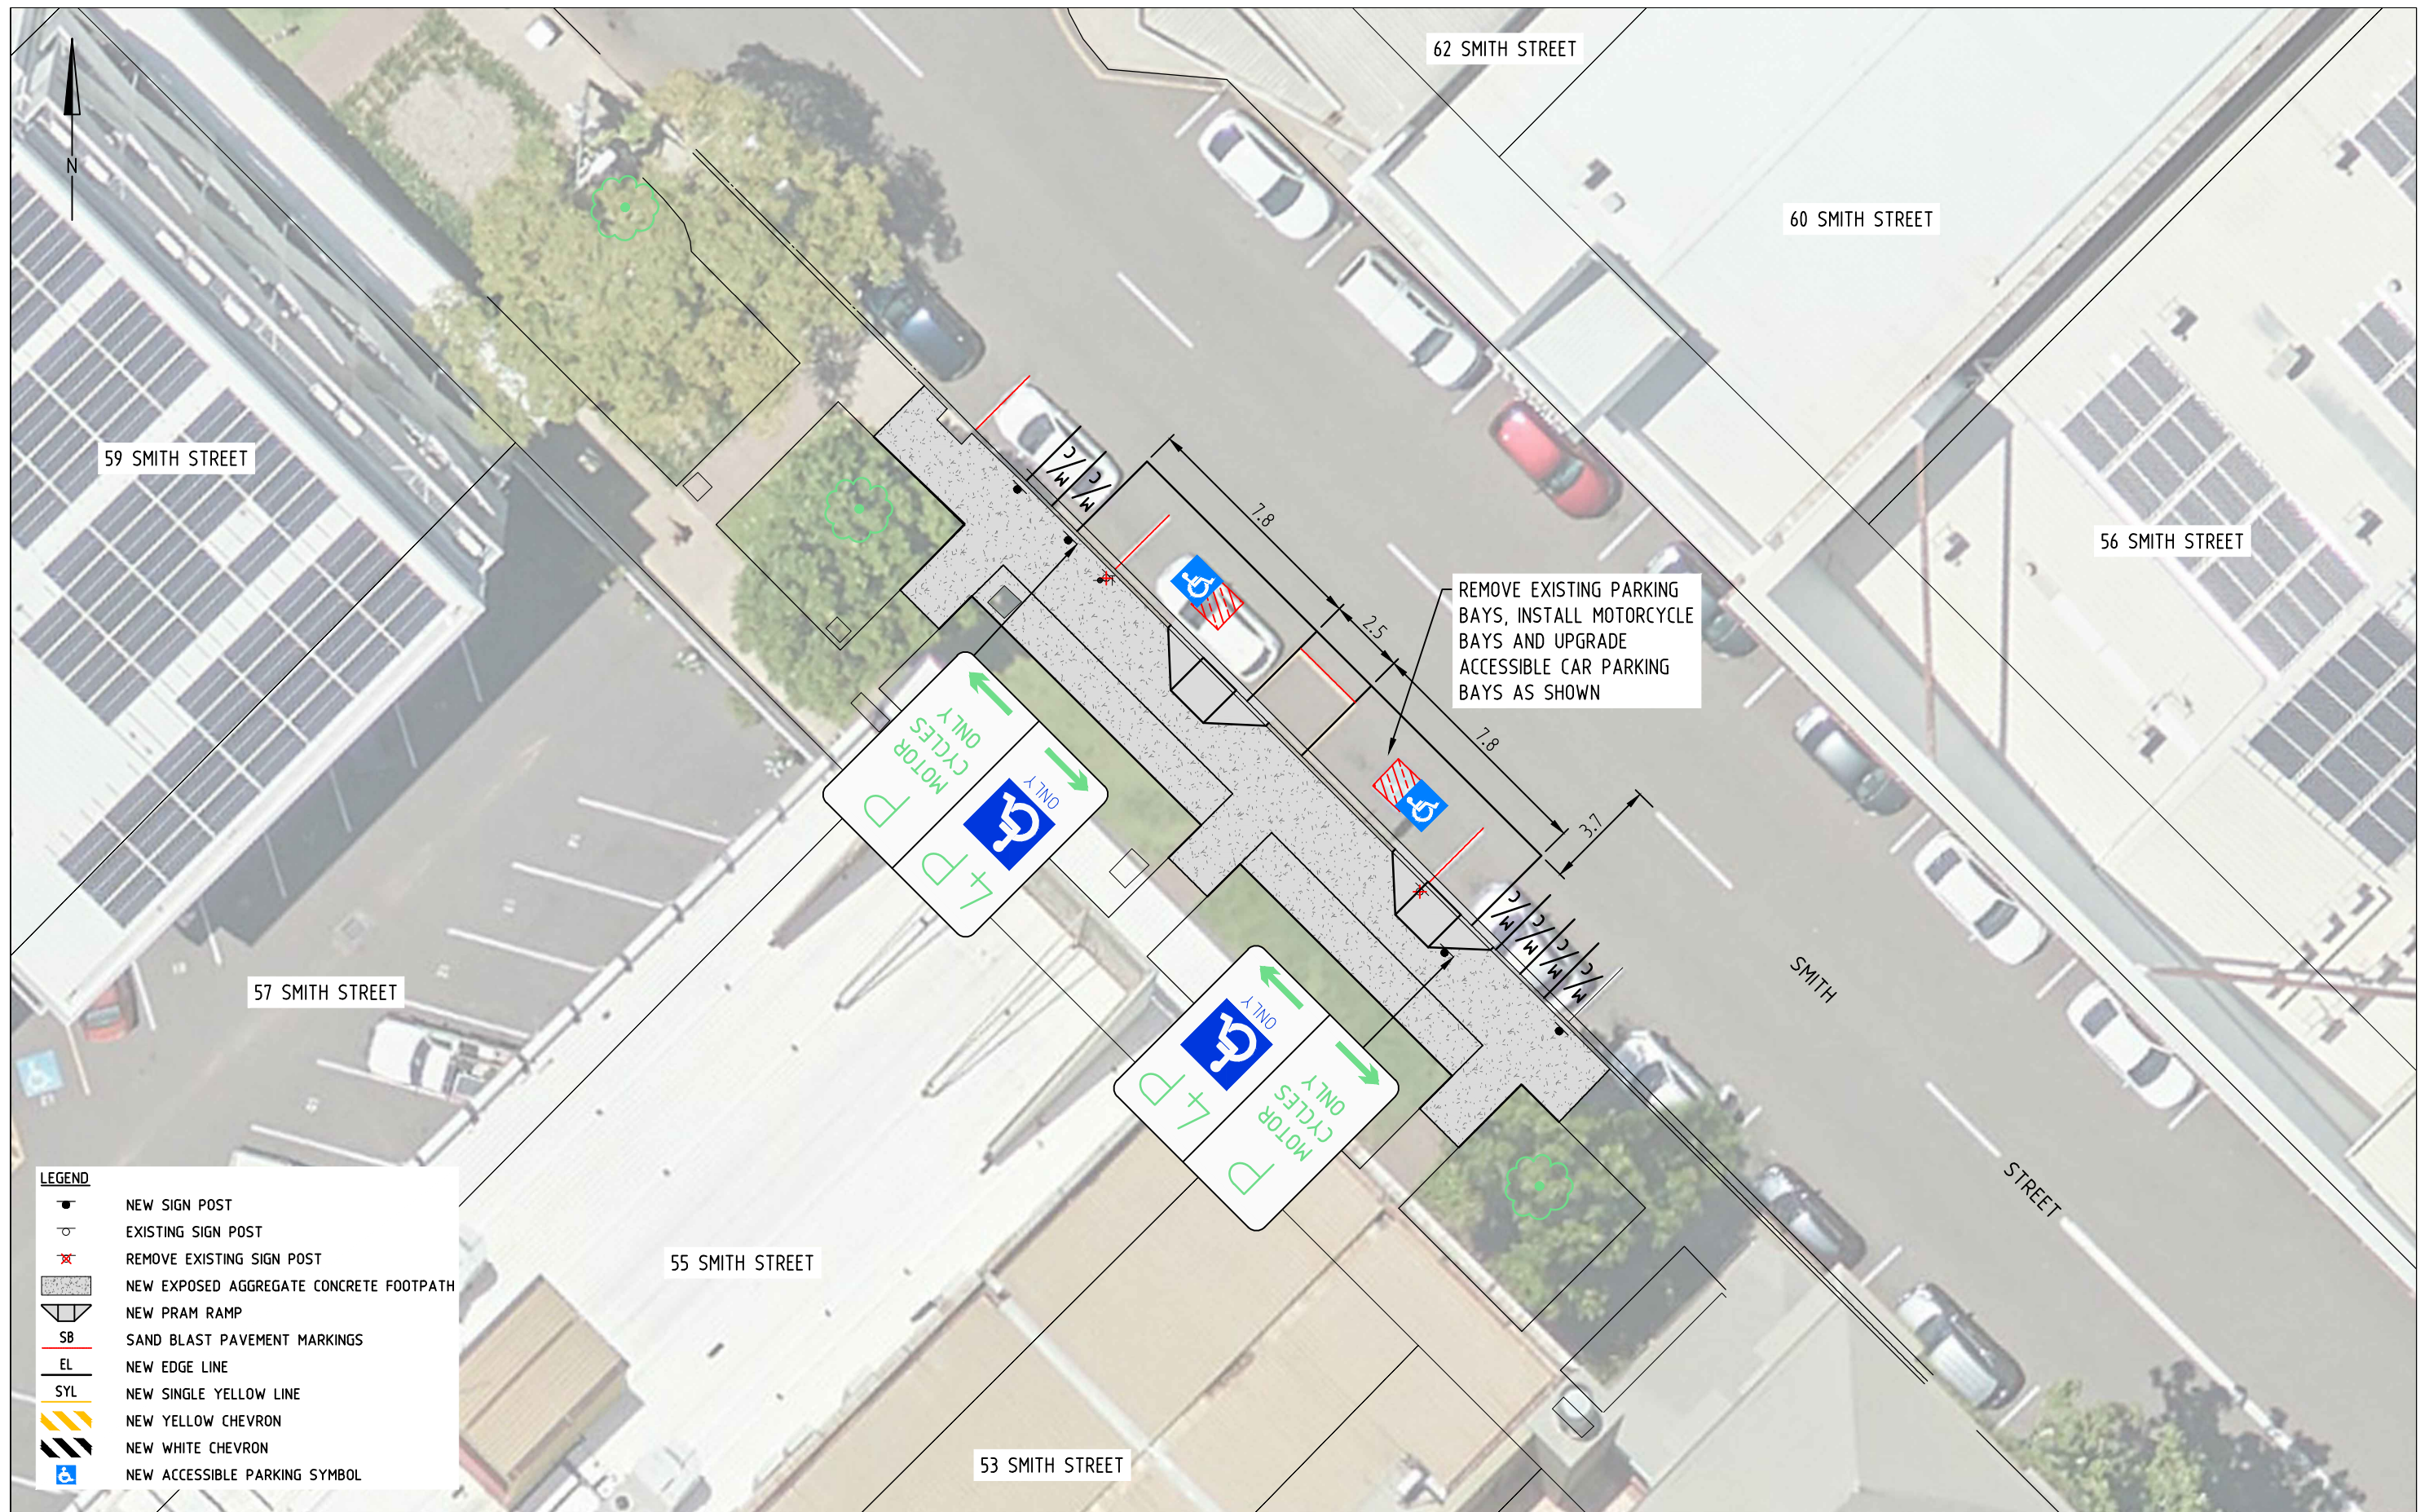

LEGEND	
	NEW SIGN POST
	EXISTING SIGN POST
	REMOVE EXISTING SIGN POST
	NEW EXPOSED AGGREGATE CONCRETE FOOTPATH
	NEW PRAM RAMP
	SAND BLAST PAVEMENT MARKINGS
	NEW EDGE LINE
	NEW SINGLE YELLOW LINE
	NEW YELLOW CHEVRON
	NEW WHITE CHEVRON
	NEW ACCESSIBLE PARKING SYMBOL

INFORMATION ONLY

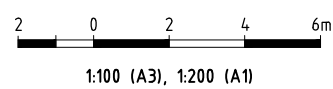

DRAWN RM	DESIGNED RM	CBD ACCESSIBLE PARKING UPGRADE 55 SMITH STREET CONSULTATION PLAN - SHEET 16	
SCALE AS SHOWN	CHECKED		
APPROVED	DATE DEC '20	SHEET SIZE A3	DRAWING No. 5077/55/16
	SHEET 16 OF 21		

